



1 "CUSTARD" ELEV.
1/2" = 1'-0"


2 SECTION
1/2" = 1'-0"

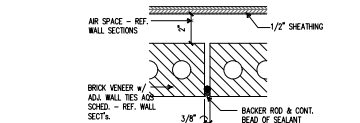


3 BRICK CONTROL JOINT
3" = 1'-0"

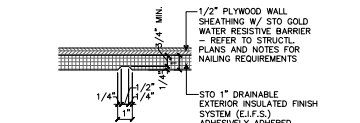


4 EIFS CONTROL JOINT
3" = 1'-0"

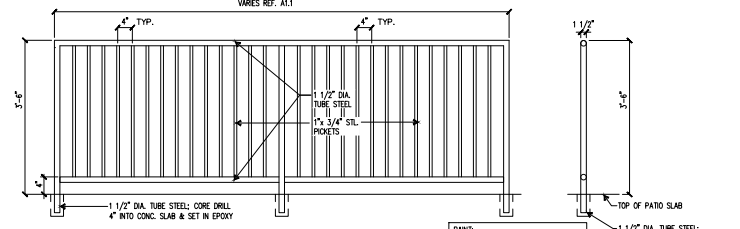

6 PATIO GUARD RAIL SECTION
3/4" = 1'-0"

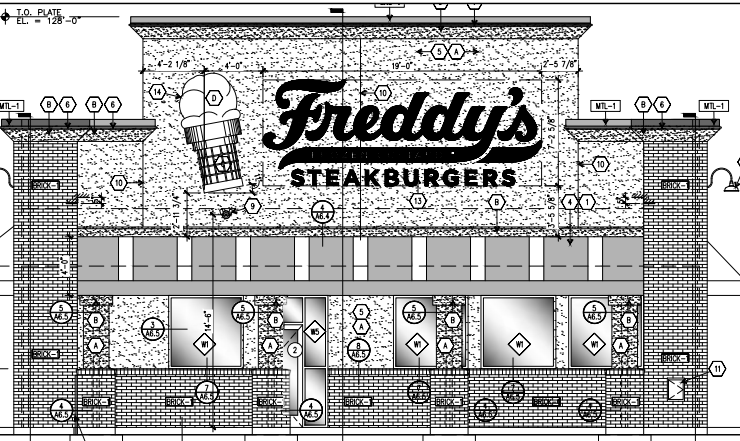

A East ELEVATION

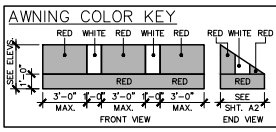

SIGNAGE AREA: SOUTH ELEVATION
FREDDY'S = 137 SQ.FT.
CONE = 25 SQ.FT.
TOTAL = 162 SQ.FT.
180 SQ.FT. ALLOWED PER CHAPTER 15, SECTION 1.507(1) OF THE CALIFORNIA SIGN CODE


CALLING COLOR NOTE:
AT EPS / BRICK - MATCH EPS
AT BRICK / BRICK - MATCH BRICK
AT EPS / EIFS - MATCH EPS
AT EPS / STOREFRONT - MATCH DARK BRONZE FRAME

GENERAL NOTES:

SIGNS SHOWN ON THESE ELEVATIONS ARE FOR CODE REVIEW PURPOSES ONLY. THESE SIGN ELEVATIONS ARE NOT TO BE USED AS OR CONTROLLED AS SHOP DRAWINGS FOR SIGN CONSTRUCTION. SIGN SHOP DRAWINGS ARE PROVIDED BY THE SIGN MANUFACTURER FOR REVIEW AND APPROVAL BY THE OWNER.
NOTE TO AWNING MANUFACTURER AND AWNING INSTALLER: AWNING FRAME TO BE ENGINEERED FOR APPROVAL BY LOCAL CODE AND DESIGNED TO MEET ALL BUILDING PROTRUSIONS NOT SHOWN ON PLANS.

ELEVATION KEY NOTES:

- 1 (2)-TUBE, STRIP LED FIXTURES WITH CLEAR LENS COVERS TO BACK LIGHT AWNING; TYP. SUPPLIED BY OWNER. WREATH INSTALLED BY ELEC. CONTR.
- 2 PROVIDE CUSTOM FABRICATED THRU-WALL SCUPPER LOCATED AS SHOWN W/ CONDUCTOR HEAD OF GALV. MET. (PFD. TO MATCH BACKGROUND) W/ OVERFLOW SLOT IN CONDUCTOR HEAD; SEE DETAIL SHEET AS
- 3 HOLLOW METAL EXT. DR. REF. DOOR SCHED. EXTERIOR VINYL AWNING & ALUM. FRAME BY OWNER AND AWNING MANUF. TYP. REF. AWNING COLOR KEY SHEETS A3 & A4.
- 4 STD 1" DRAINABLE EXTERIOR INSULATED FINISH SYSTEM (EIFS) ADHESIVELY ADHERED "SAND PEBBLE FIN"
- 5 LED STRIP LIGHTING BY SIGN MFR. TYP.
- 6 GOOSENECK LIGHT FIXTURE "RD"
- 7 CONCRETE FOUNDATION REFER TO STRUCTL. PLANS FOR SIZE AND DETAILS.
- 8 BLDG. WTD. CONE LIGHT FIXTURE PFD.
- 9 EPS CONTROL JOINT REF. DETAIL 4/A3
- 10 RECESSED SS EASIMASH CAB. PAINTED TO MATCH BRICK
- 11 40" x 30" DIAMOND TREAD PLATE
- 12 SIGNAGE BY OWNER - INSTALLATION BY SIGNAGE MANUF. ELEC. CONNECTIONS BY E.C.
- 13 EPS OVER STYROFOAM "CONE" BY GC APPROVED BY OWNER PRIOR TO INSTALLATION SEE DETAIL 1.2/A3.0 TRANSITION DOWNSPUT TO UNDERGROUND DRAINAGE. PER MFR'S SHEET P-3.
- 14 WALL PANT LIGHT FIXTURE, 175W TYP. ABOVE EACH REAR DOOR - RES. ELEC. PLANS
- 15 GAS METER PFD. VERIFY LOC.
- 16 REFER TO DETAIL 5/A3 FOR GUARD RAIL DETAILS
- 17 4" CONC. FILLED PIPE BOLLARD. FREDDY'S RED
- 18 NOT USED
- 19 15" GEMIN LETTERS BY SIGN MANUF.
- 20 READY ACCESS MODEL PASS-THRU AIR CURTAIN SYSTEM. SEE MANUFACTURER FOR APPROPRIATE AIR CURTAIN CONFIGURATION BASED ON GEOGRAPHY.
- 21 READY ACCESS MODEL 275/ MANUAL SINGLE PANEL SLIDER, 48" W x 60" H R.O. (INCL. AIR CURTAIN ABOVE). MANUAL OPEN/ ELEC. CLOSING - OPENS ON SIDE THE CAR APPROX. BRONZE FINISH - PROVIDED BY & INSTALLED BY G.C.
- 22 RECESSED KNOX BOX
- 23 BRICK EXPANSION JOINT REF. DETAIL 3/A3
- 24 STEEL MESH HINGED GATE (W/LOCK) TO ENCLOSE BOTTOM OF ACCESS LADDER. (PAINT TO MATCH EPS).
- 25 ELECTRICAL DISCONNECT CABINET PFD. VERIFY LOCATION.
- 26 NOT USED
- 27 ELECTRICAL METER. VERIFY LOCATION.
- 28 NOT USED
- 29 PROVIDE CUSTOM FABRICATED SECONDARY (OVERFLOW) THRU-WALL SCUPPER, 6" W x 5 1/2" H, LOCATED AS SHOWN, OF GALV. MET. (PFD. TO MATCH EIFS). REFER TO ROOF PLAN FOR ADDITIONAL INFORMATION.

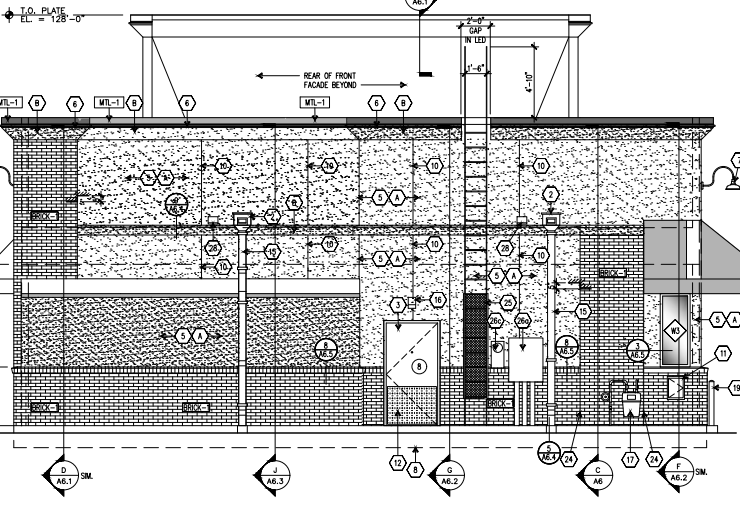

EXTERIOR FINISH SCHEDULE						
SHERWIN WILLIAMS - PARENT NUMBER: BE37 FREDDY'S FROZEN CUSTARD						
EXTERIOR PAINT	DESCRIPTION	FINISH NO.	MFR.	MFR. NO.	COLOR	REMARKS
BUILDING WALLS	PAINT	(A)	SHERWIN WILLIAMS	#7533	KHAKI SHADE	PAINT WITH TWO COATS ACRYLIC LATEX (SATIN)
BUILDING TRIM	PAINT	(B)	SHERWIN WILLIAMS	#6126	FREDDY'S PEARL	PAINT WITH TWO COATS ACRYLIC LATEX (SATIN)
CONE	PAINT	(C)	SHERWIN WILLIAMS	#17-143	BISCUIT FREDDY'S CONE	PAINT WITH TWO COATS ACRYLIC LATEX (SATIN)
CUSTARD	PAINT	(D)	SHERWIN WILLIAMS	#17-313	FREDDY'S ICE WHITE	PAINT WITH TWO COATS ACRYLIC LATEX (SATIN)
BOLLARD	PAINT	(P3)	SHERWIN WILLIAMS	#17-572	FREDDY'S RED	PAINT WITH TWO COATS HIGH PERFORMANCE ACRYLIC (GLOSS)
GUARD RAIL	PAINT	(P4)	SHERWIN WILLIAMS	#668300	FREDDY'S JET BLACK	PAINT WITH TWO COATS HIGH PERFORMANCE ACRYLIC (GLOSS)
EXT. BRICK & EIFS	DESCRIPTION	FINISH NO.	MFR.		COLOR & TEXTURE	REMARKS
BUILDING BRICK (OPT. #1)	BRICK MODULAR (OPT. #1)	BRICK-1	THE LANDMARK BRICK COMPANY	150K BRICK CO. ATX: MAX. POREL. 2.36-2.95-3.00	WELLSHIRE	GROUT COLOR = GRAY MODULAR & TIN - MADE RUMBLLED
BUILDING BRICK (OPT. #2)	BRICK MODULAR (OPT. #2)	BRICK-1	INTERSTATE BRICK-UTAH		MOUNTAIN RED	GROUT COLOR = GRAY MODULAR & TIN - RUMBLLED EXTRA CHARGE
METAL COPING	DESCRIPTION	FINISH NO.			COLOR	REMARKS
BUILDING COPING	COPING	ML-1	DUROLAST		BRITE RED	2 PC COMPRESSION COPING CAP. SLOPE TOWARDS ROOF.

FREDDY'S FROZEN CUSTARD

EXTERIOR ELEVATION

SHEET NO.
A3