


A NORTH ELEVATION

EXTERIOR FINISH SCHEDULE					
SHERWIN WILLIAMS - PARENT NUMBER: BE37 FREDDY'S FROZEN CUSTARD					
EXTERIOR PAINT	DESCRIPTION	FINISH NO.	MFGR.	COLOR	REMARKS
BUILDING WALLS	PAINT	(A)	SHERWIN WILLIAMS	#7533 KHAKI SHADE	PAINT WITH TWO COATS ACRYLIC LATEX (SATIN)
BUILDING TRIM	PAINT	(B)	SHERWIN WILLIAMS	#8126 FREDDY'S PEARL	PAINT WITH TWO COATS ACRYLIC LATEX (SATIN)
CONE	PAINT	(C)	SHERWIN WILLIAMS	#17-143 BISCUIT FREDDY'S CONE	PAINT WITH TWO COATS ACRYLIC LATEX (SATIN)
CUSTARD	PAINT	(D)	SHERWIN WILLIAMS	#17-313 FREDDY'S ICE WHITE	PAINT WITH TWO COATS ACRYLIC LATEX (SATIN)
BOLLARD	PAINT	(P3)	SHERWIN WILLIAMS	#17-572 FREDDY'S RED	PAINT WITH TWO COATS HIGH PERFORMANCE ACRYLIC (GLOSS)
GUARD RAIL	PAINT	(P4)	SHERWIN WILLIAMS	#8668300 FREDDY'S JET BLACK	PAINT WITH TWO COATS HIGH PERFORMANCE ACRYLIC (GLOSS)
EXT. BRICK & EPS	DESCRIPTION	FINISH NO.	MFGR.	COLOR & TEXTURE	REMARKS
BUILDING BRICK (OPT. #1)	BRICK	(BRICK1)	THE LAKEWOOD BRICK COMPANY	1/2" MOD. BRICK CO. W/1/4" MOD. FIBER WELLSHIRE	GROUT COLOR - GRAY MODULAR & TIN - MADE RUMBLER
BUILDING BRICK (OPT. #2)	BRICK	(BRICK2)	INTERSTATE BRICK-UTAH	MOUNTAIN RED	GROUT COLOR - GRAY MODULAR & TIN - RUMBLER EXTRA CHARGE
METAL COPING	DESCRIPTION	FINISH NO.	MFGR.	COLOR	REMARKS
BUILDING COPING	COPING	(MIL-1)	DURALAST	BRITE RED	2" PC COMPRESSION COPING CAP. SLOPE TOWARDS ROOF.

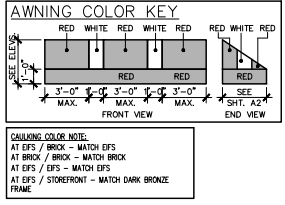

AWNING COLOR KEY

RED WHITE RED WHITE RED RED WHITE RED

FRONT VIEW

END VIEW

3'-0" MAX. 3'-0" MAX. 3'-0" MAX. 3'-0" MAX.

SEE SHT. A2.1

CALCULATED COLOR NOTE:
 AT EPS / BRICK - MATCH EPS
 AT BRICK / BRICK - MATCH BRICK
 AT EPS / EPS - MATCH EPS
 AT EPS / STOREFRONT - MATCH DARK BRONZE FRAME

SIGNAGE AREA - WEST ELEVATION
 CHICAGO DOGS = 17.5 SQFT.
 PATSY MELTS = 14.5 SQFT.
 TOTAL = 32 SQFT.
 300 SQFT. MAX. SIGN AREA ALLOWED PER CHAPTER 13, SECTION 13.07.015 OF THE ILLINOIS SIGN CODE

SIGNAGE AREA - EAST ELEVATION
 PATSY MELTS = 14.5 SQFT.
 TURTLE SUNDAES = 21.5 SQFT.
 TOTAL = 36 SQFT.
 300 SQFT. MAX. SIGN AREA ALLOWED PER CHAPTER 13, SECTION 13.07.015 OF THE ILLINOIS SIGN CODE


GENERAL NOTES:

SIGNS SHOWN ON THESE ELEVATIONS ARE FOR CODE REVIEW PURPOSES ONLY. THESE SIGN ELEVATIONS ARE NOT TO BE USED AS OR CONSIDERED AS SHOP DRAWINGS FOR SIGN CONSTRUCTION. SIGN SHOP DRAWINGS ARE PRODUCED BY THE SIGN MANUFACTURER FOR REVIEW AND APPROVAL BY THE OWNER.

NOTE TO SIGNING MANUFACTURER AND SIGNING INSTALLER: AWNING FRAME TO BE ENGINEERED FOR APPROVAL BY LOCAL CODE AND DESIGNED TO MEET ALL BUILDING PROTRUSIONS NOT SHOWN ON PLANS.

ELEVATION KEY NOTES:

- (1) (2)-TUBE, STRIP LED FIXTURES WITH CLEAR LENS COVERS TO BACK LIGHT AWNINGS. TYP. SUPPLIED BY OWNER. W/ED & INSTALLED BY ELEC. CONTR.
- (2) PROVIDE CUSTOM FABRICATED THRU-WALL SCUPPER LOCATED AS SHOWN W/ CONDUCTOR HEAD OF GALV. MIL. PTD. TO MATCH BACKGROUND W/ OVERFLOW SLOT W/ CONDUCTOR HEAD SEE DETAILS SHT. A5
- (3) HOLLOW METAL EXIT DR. REF. DOOR SCHED.
- (4) EXTERIOR VINYL AWNING & ALUM. FRAME BY OWNER AND AWNING MANUF. TYP. REF. AWNING COLOR KEY SHT'S A3 & A4
- (5) STO 1" DRAINABLE EXTERIOR INSULATED FINISH SYSTEM (E.I.F.S.) ADHESIVELY ADHERED "SAND FIBRE FIB."
- (6) LED STRIP LIGHTING BY SIGN MFR. TYP.
- (7) GOOSENECK LIGHT FIXTURE TYP.
- (8) CONCRETE FOUNDATION REFER TO STRUCT. PLANS FOR SIZE AND DETAILS
- (9) BLDG. MTD. COME LIGHT FIXTURE PTD.
- (10) EPS CONTROL JOINT REF. DETAIL 4/A3
- (11) RECESSED SS EASHWASH CAB. PAINTED TO MATCH BRICK
- (12) 40" X 30" DIAMOND TREAD PLATE
- (13) SIGNAGE BY OWNER - INSTALLATION BY SIGNAGE MANUF. ELEC. CONNECTIONS BY E.C.
- (14) EPS OVER STYROFOAM "COMB" BY GC APPROVED BY OWNER PRIOR TO INSTALLATION SEE DETAIL 12/A3.0 TRANSITION DOWNGROUT TO UNDERGROUND DRAINAGE. PER MEPS SHEET P-3
- (15) WALL PACK LIGHT FIXTURE, 175W TYP. ABOVE EACH REAR DOOR - REF. ELEC. PLANS
- (16) GAS METER PTD. VERY LOC.
- (17) REFER TO DETAIL 5/A3 FOR GUARD RAIL DETAILS
- (18) 4" CONC. FILLED PIPE BOLLARD. FREDDY'S RED
- (19) NOT USED
- (20) 15" GEMIN LETTERS BY SIGN MANUF.
- (21) READY ACCESS MOD. PASS-THRU AIR CURTAIN SYSTEM. SEE MANUFACTURER FOR APPROPRIATE AIR CURTAIN CONFIGURATION BASED ON GEOGRAPHY.
- (22) READY ACCESS MOD. 275' MANUAL, SINGLE PANEL SLIDER, 48" W X 60" H, R.O. (INCL. AIR CURTAIN ABOVE). MANUAL OPEN/ ELEC. CLOSING - OPENS ON SIDE THE CAR APPROACHES. BRONZE FINISH - PROVIDED BY & INSTALLED BY GC.
- (23) RECESSED KNOX BOX
- (24) BRICK EXPANSION JOINT REF. DETAIL 3/A3
- (25) STEEL MESH HINGED GATE (W/LOCK) TO ENCLOSE BOTTOM OF ACCESS LADDER. (PAINT TO MATCH EPS).
- (26) ELECTRICAL DISCONNECT CABINET PTD. VERIFY LOCATION.
- (27) NOT USED
- (28) ELECTRICAL METER. VERIFY LOCATION.
- (29) NOT USED
- (30) PROVIDE CUSTOM FABRICATED SECONDARY (OVERFLOW) THRU-WALL SCUPPER 6" W X 5" H, LOCATED AS SHOWN, OF GALV. MIL. PTD. TO MATCH E.I.F.S.). REFER TO ROOF PLAN FOR ADDITIONAL INFORMATION.

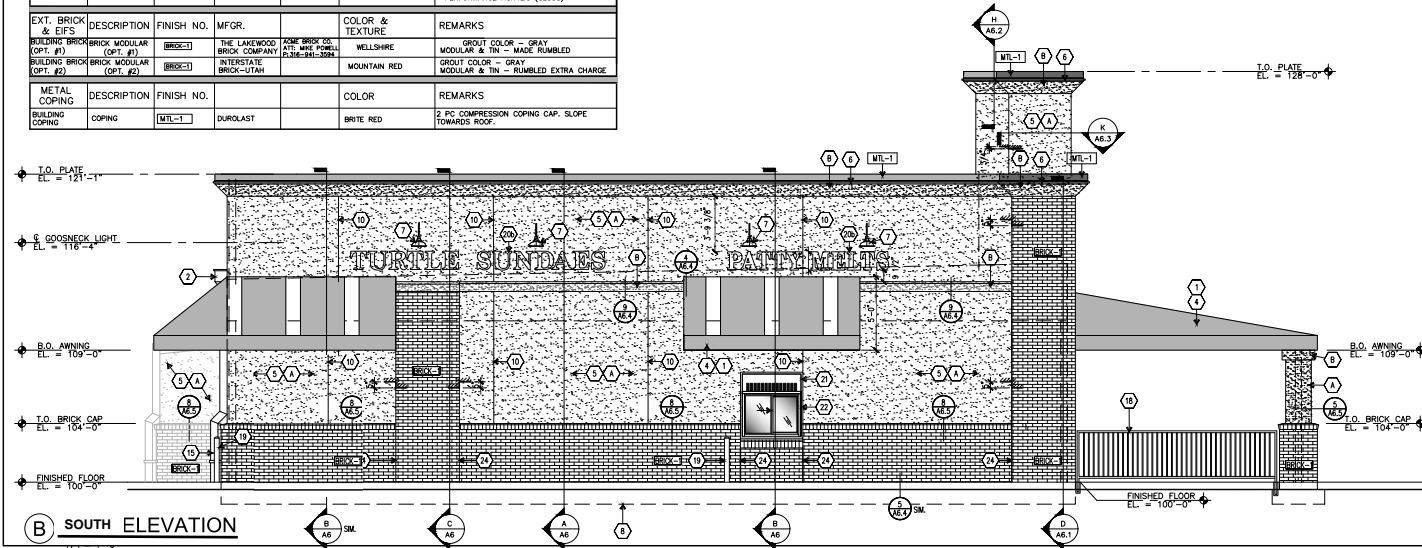

B SOUTH ELEVATION

FREDDY'S FROZEN CUSTARD

EXTERIOR ELEVATION

SHEET NO. A4